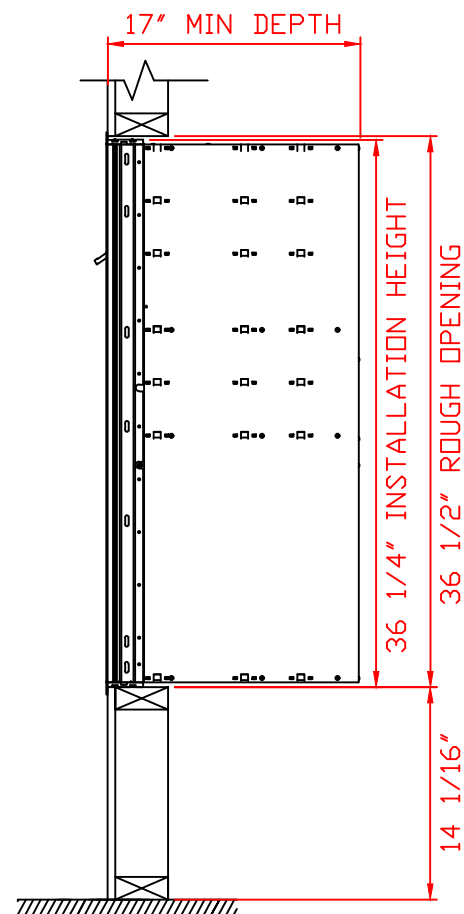


FINISHED FLOOR

WALL ELEVATION

FINISHED  
FLOOR

USPS STD-4C Installation requirements include:

1. No parcel locker may be positioned lower than 15" (interior bottom shelf) from the finished floor.
2. At least one patron compartment shall be positioned less than 48" from the finished floor.
3. No patron lock shall be positioned higher than 67" from the finished floor.
4. No patron compartment shall be positioned lower than 28" (interior bottom shelf) from the finished floor.
5. The USPS Arrow Lock shall be positioned 36" to 48" above the finished floor.

**Postal Products  
Unlimited, Inc.™**

Postal Products Unlimited, Inc.  
500 W. Oklahoma Ave.  
Milwaukee, WI 53207-2649  
www.postalproducts.com  
(800) 229-4500

Company Name: -----

Contact: -----

Quote: ----- Rev: 0

Job: -----

Date: -----

Scale: NTS

Drawn By: ---

Checked By: FV